


標準横断面図 (1) 敷津東南北線

S=1:100

断面 1-1




断面 2-2

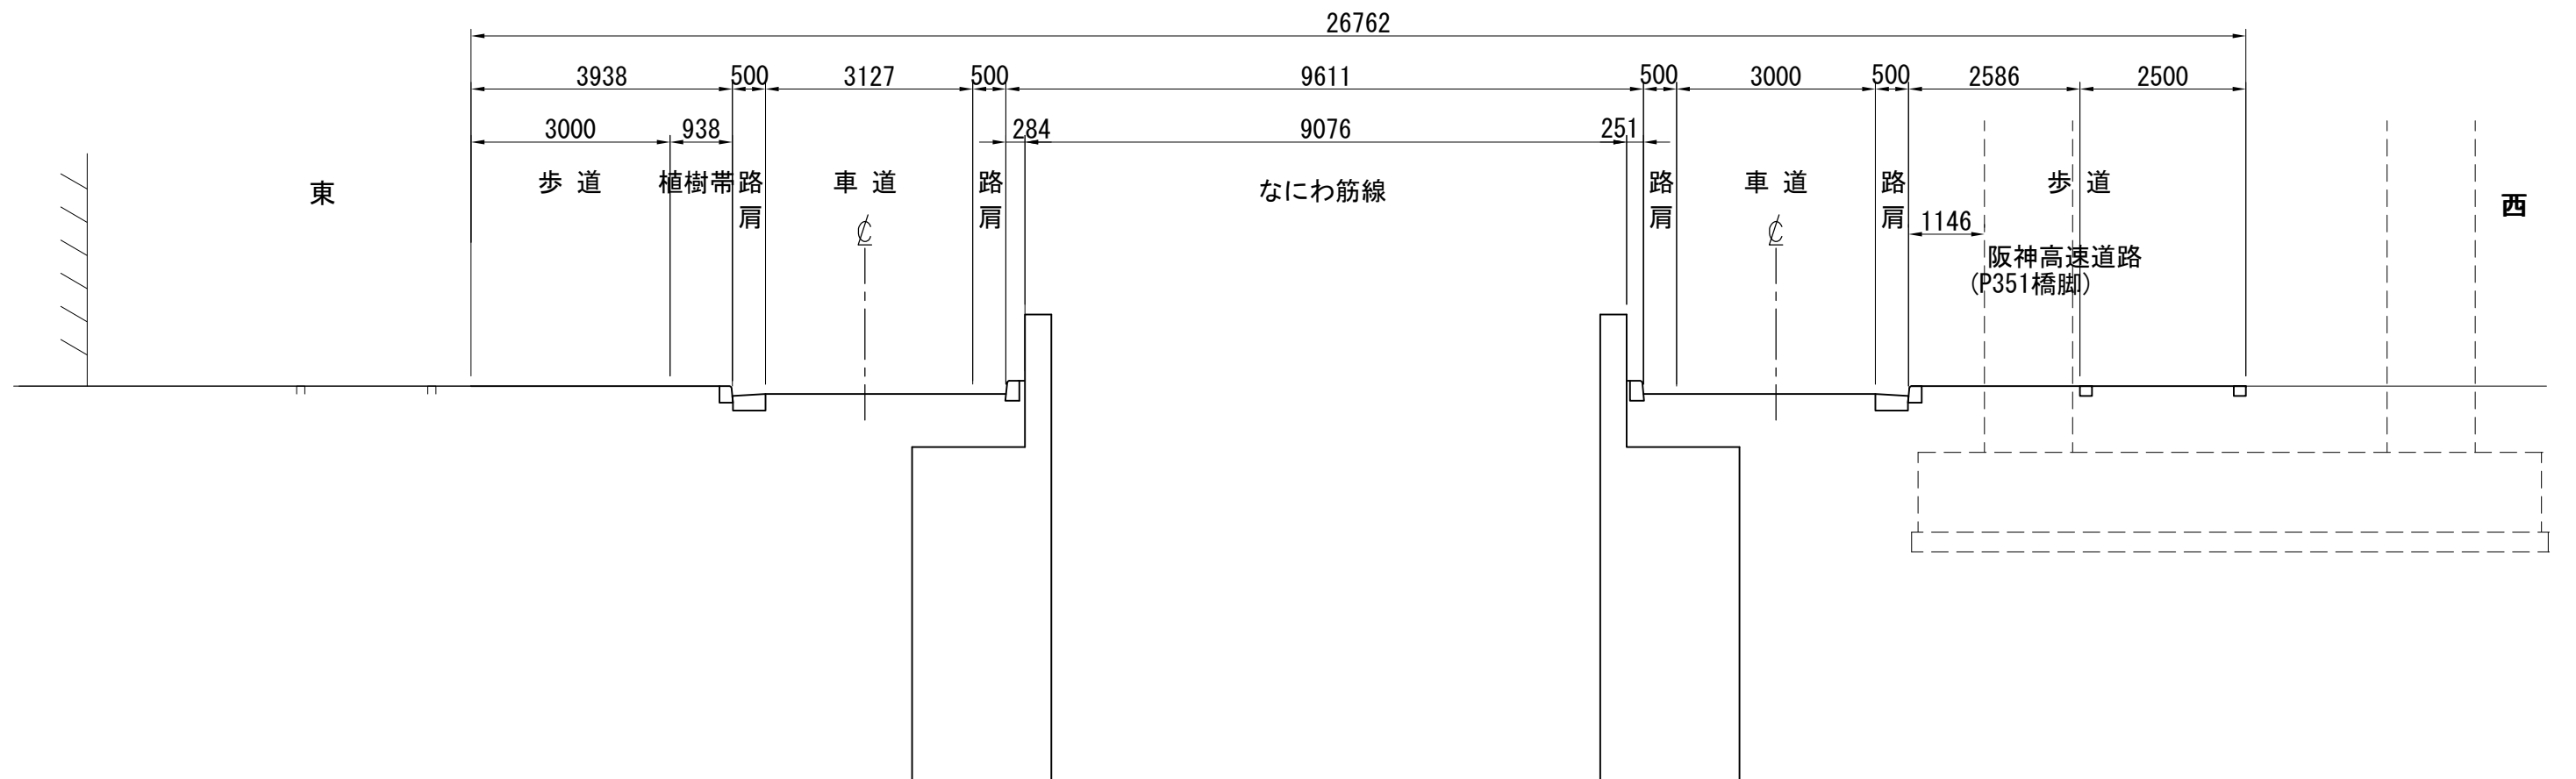


標準横断面図 (2) 敷津東南北線

S=1:100


断面 3-3

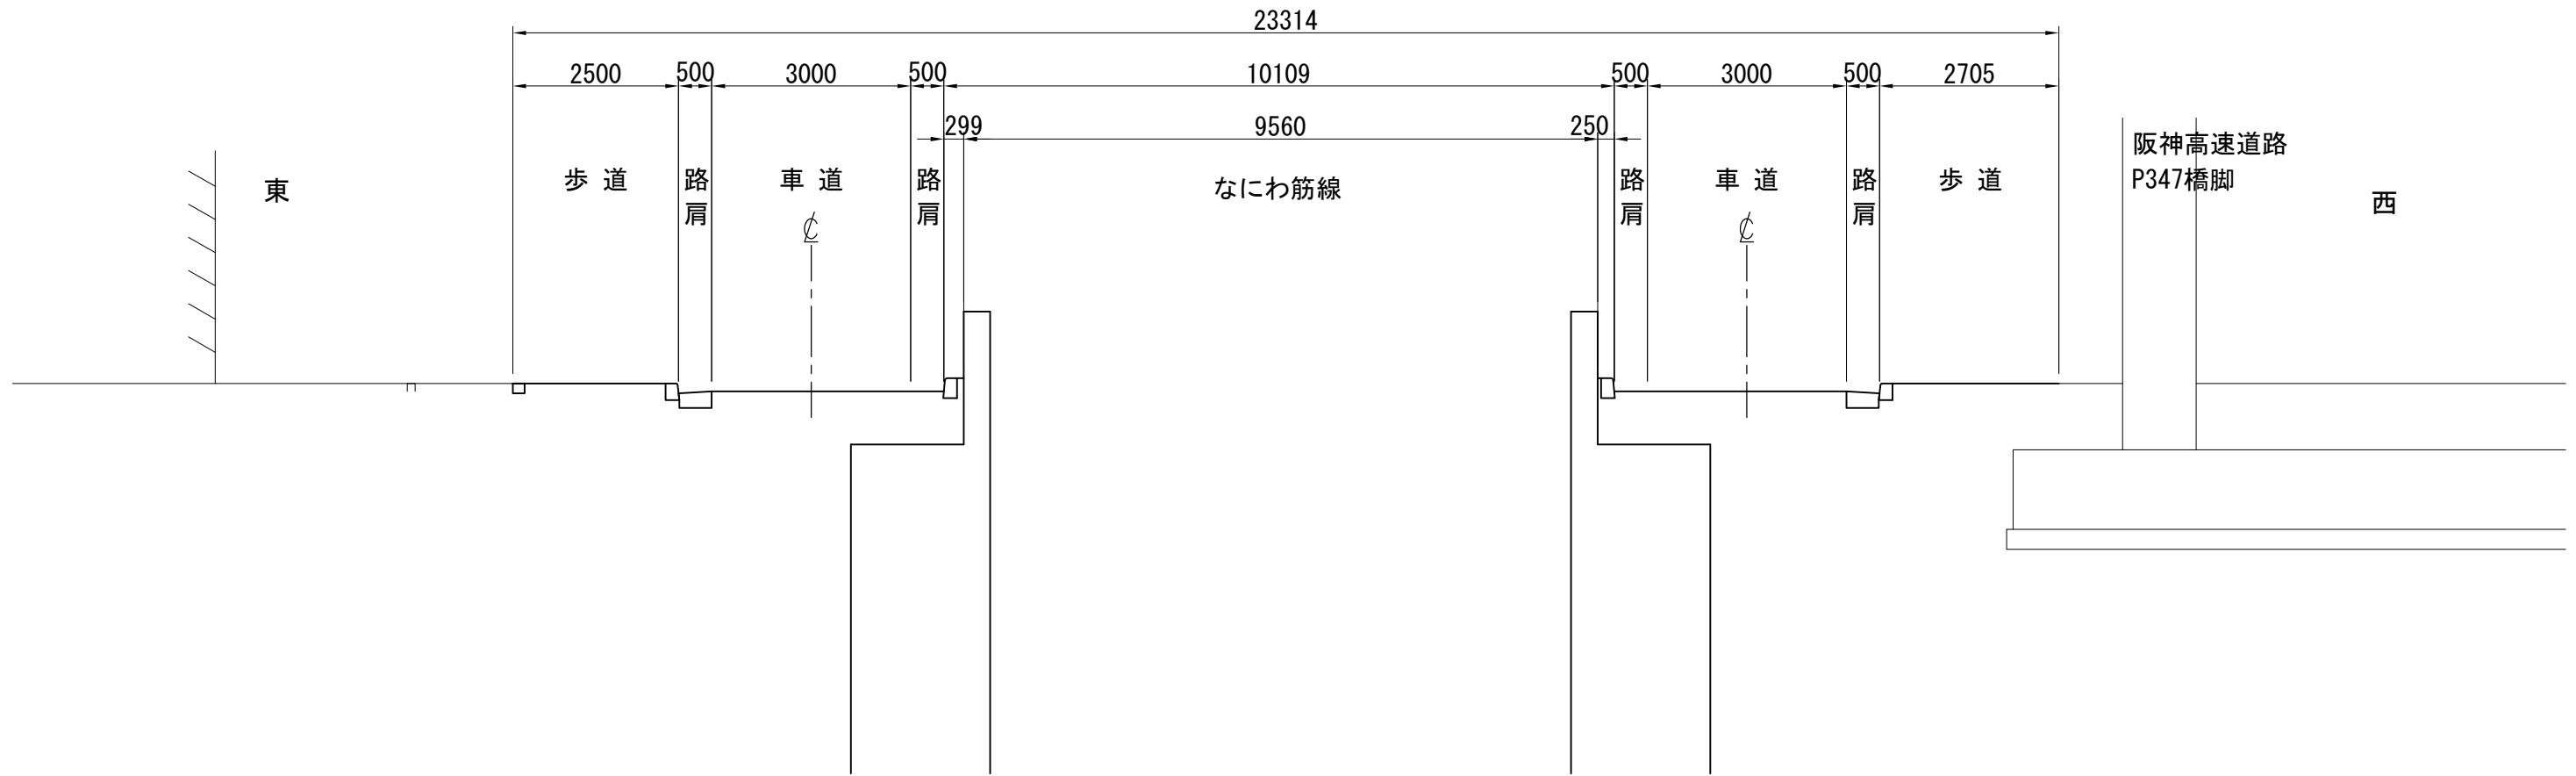


断面 4-4

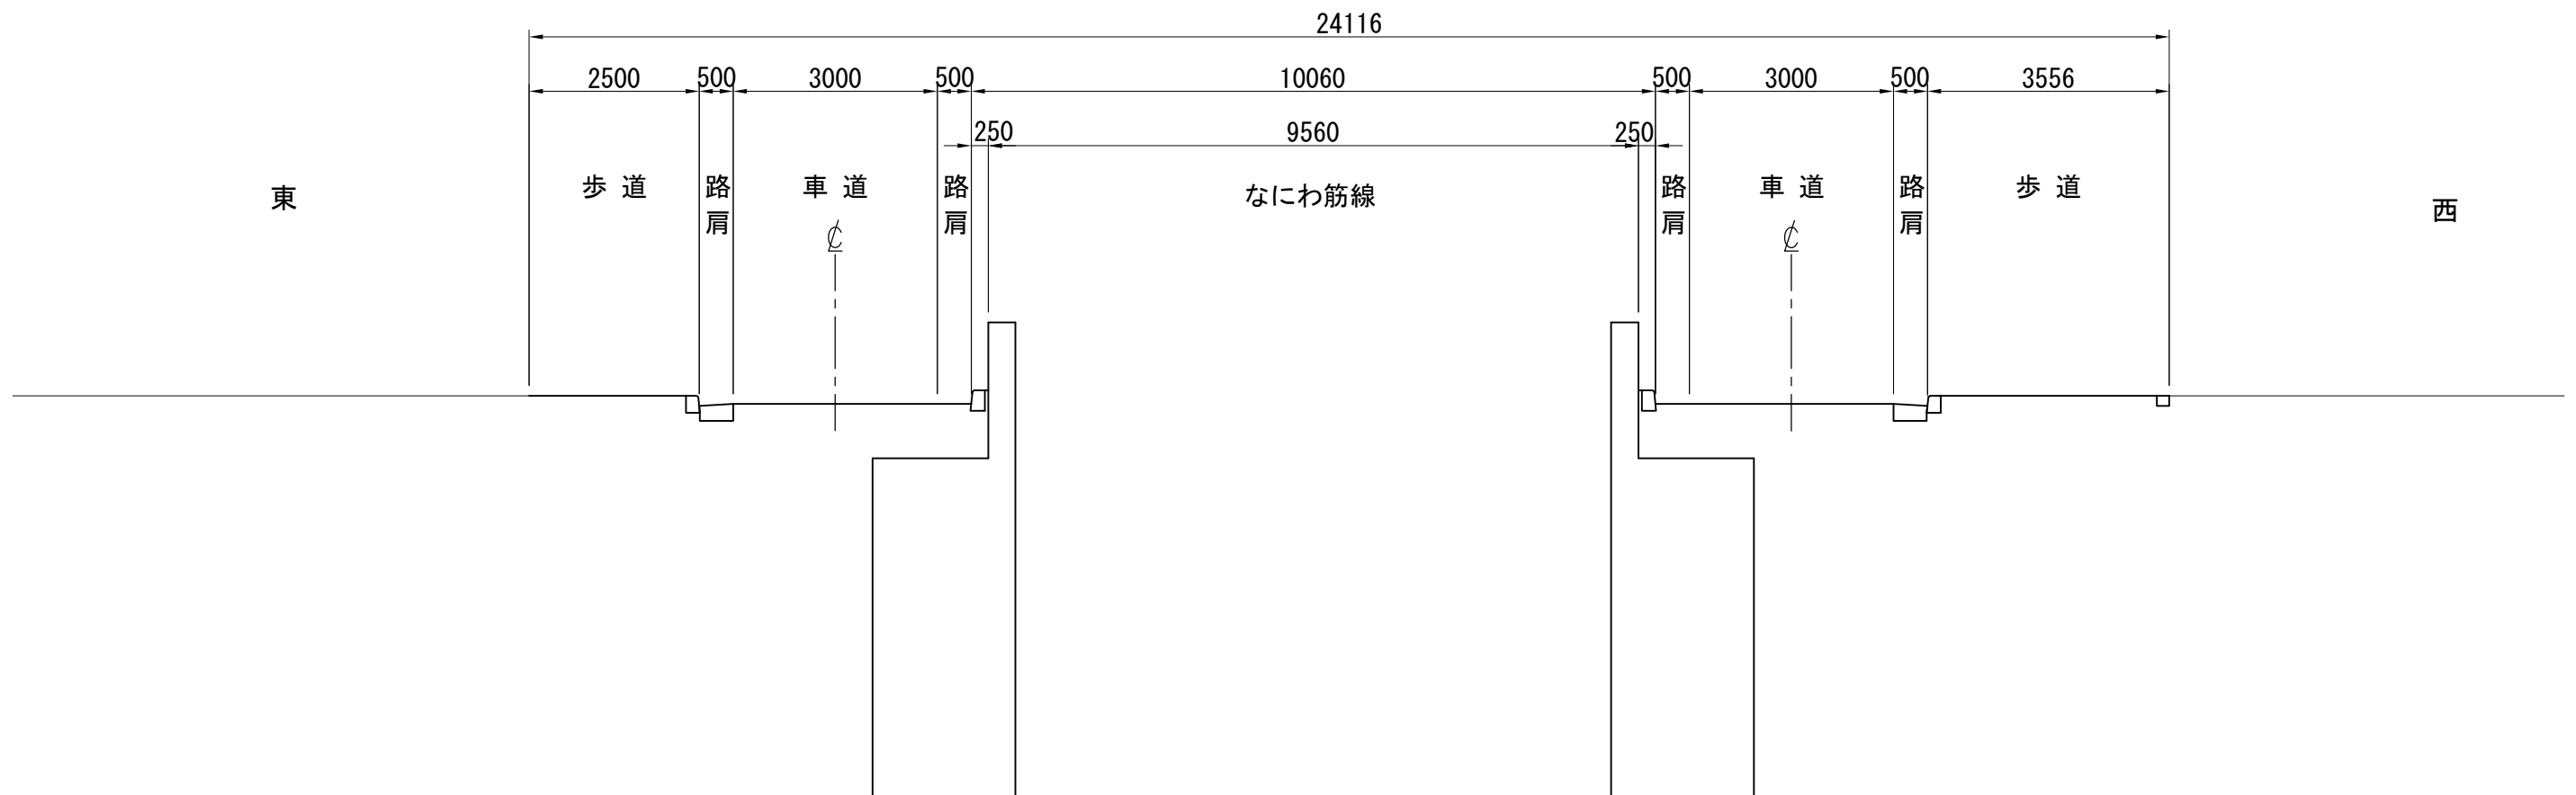


断面 5-5

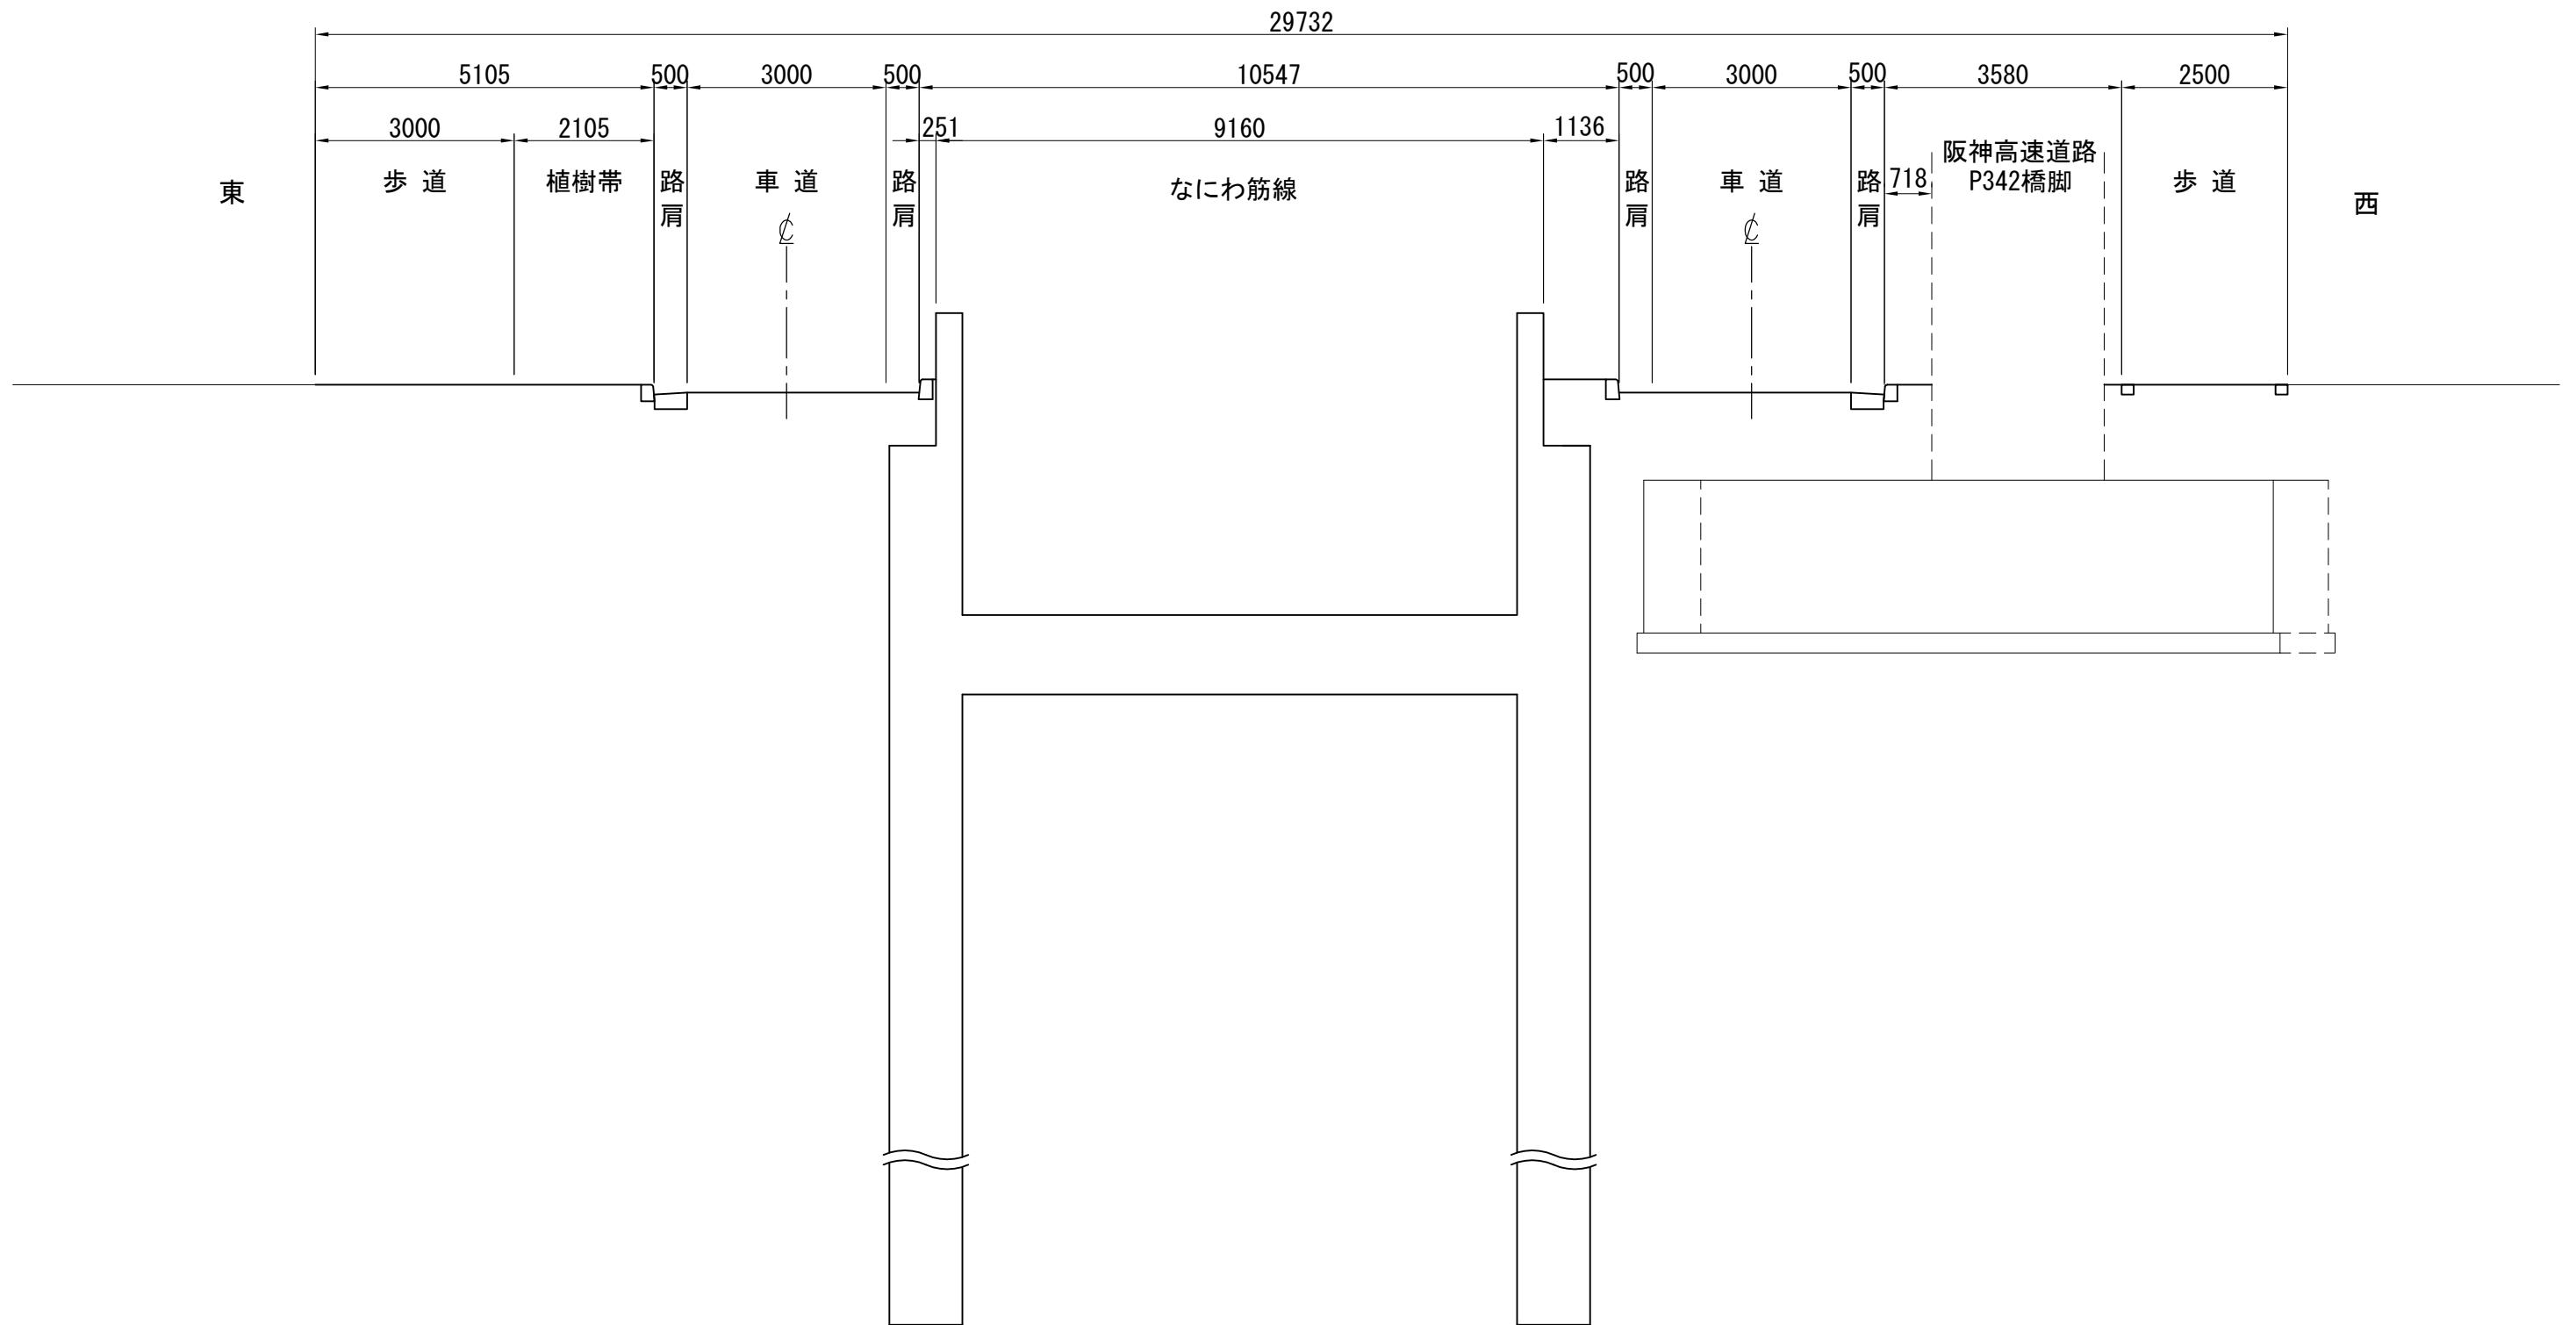

断面 6-6

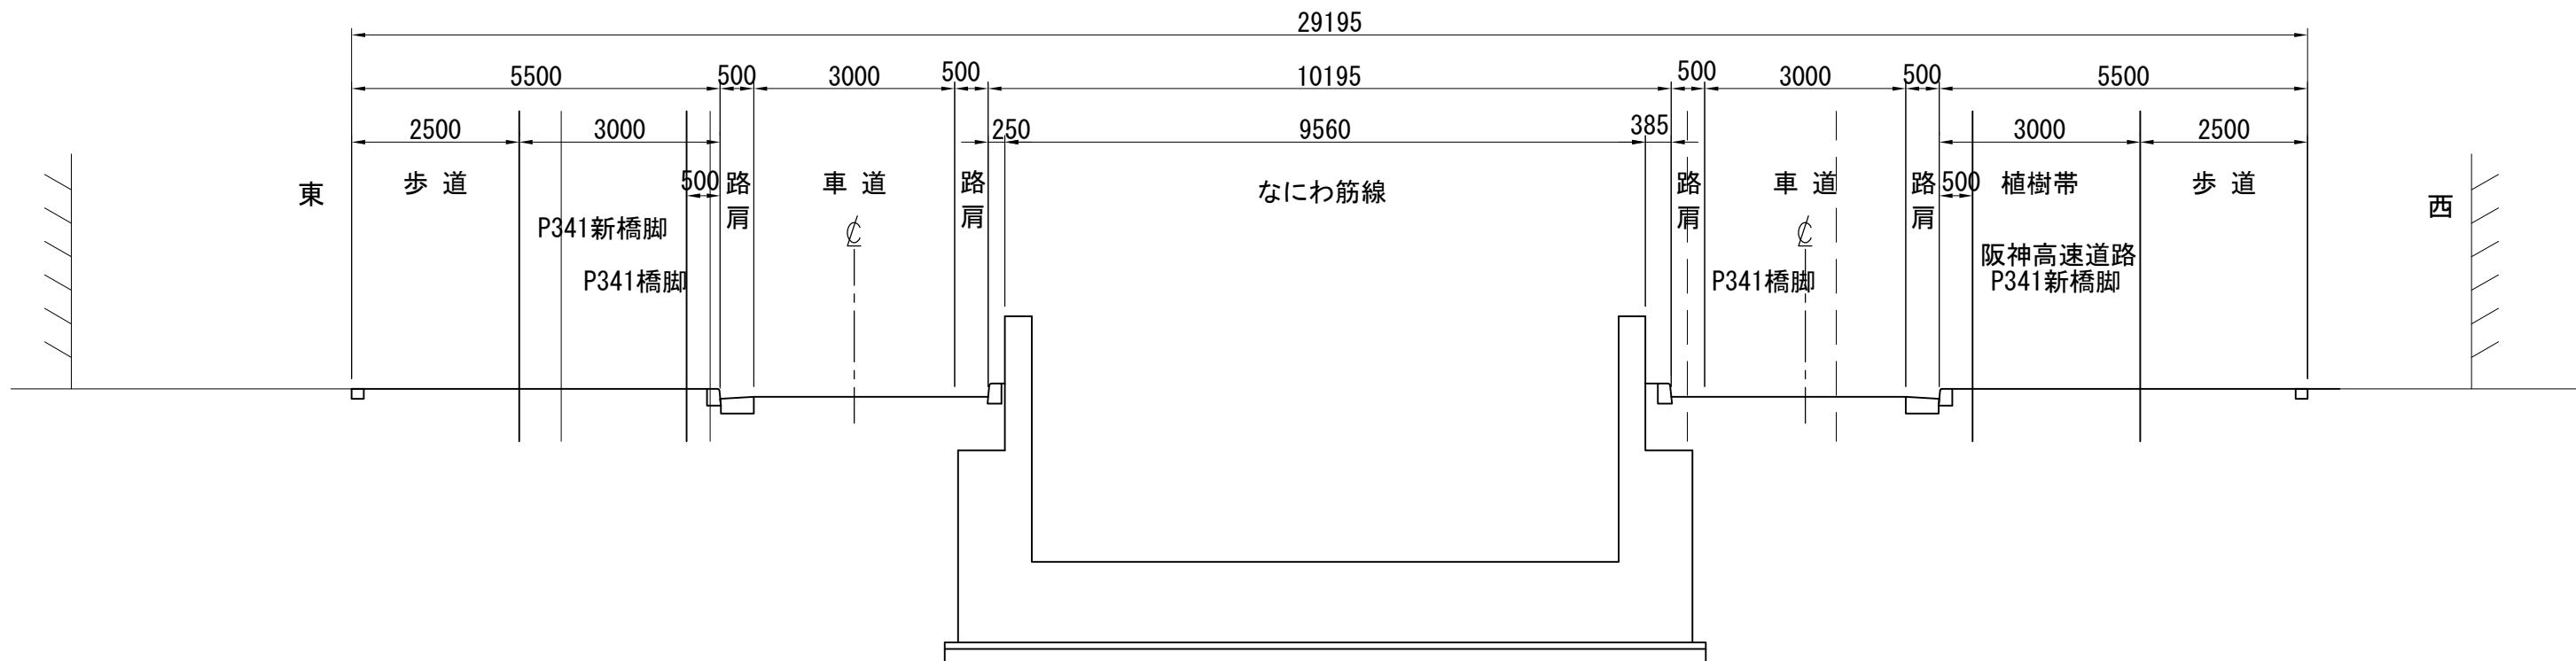


断面 7-7

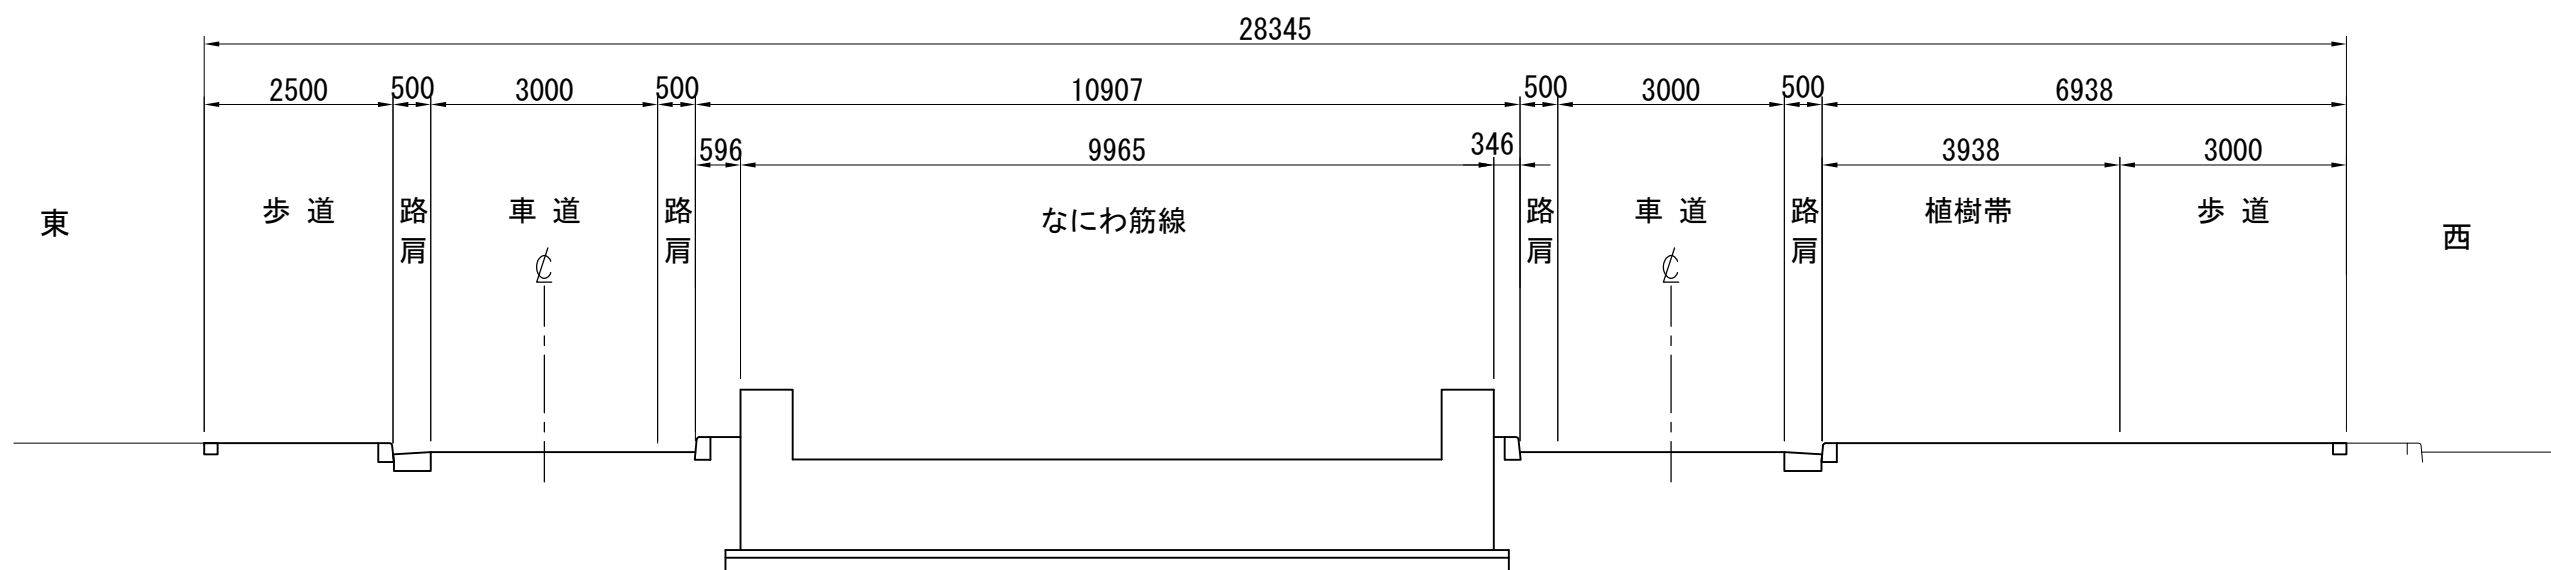


標準横断面図 (5) 敷津東南北線

S=1:100

断面 8-8

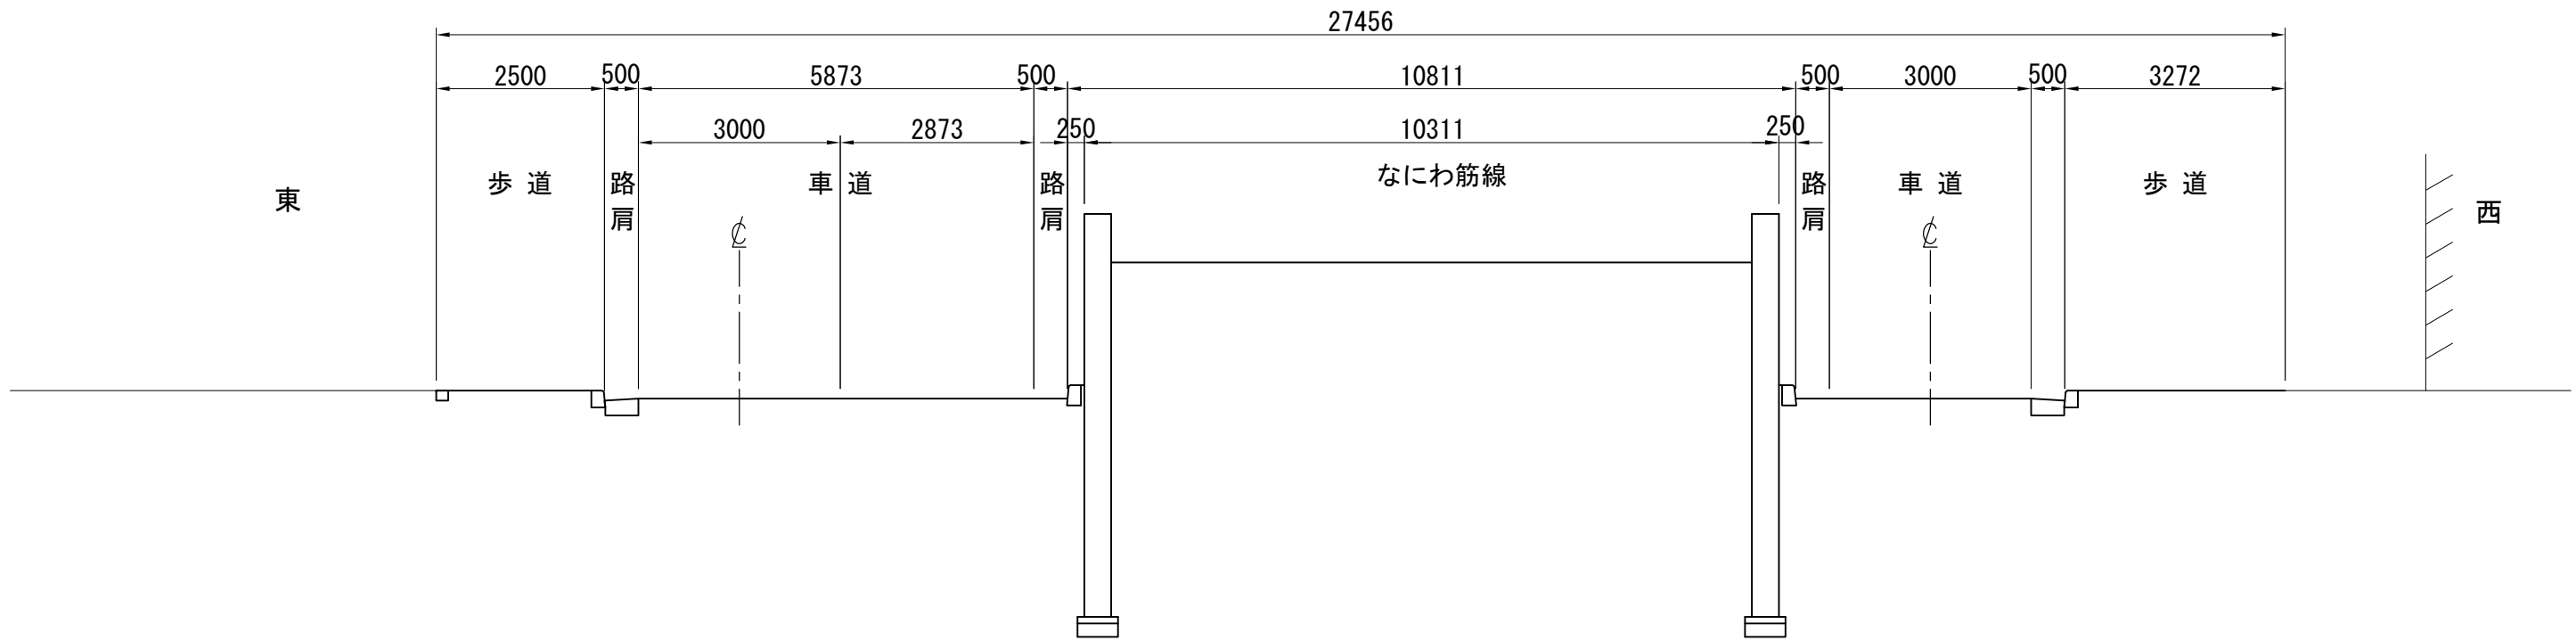

断面 9-9

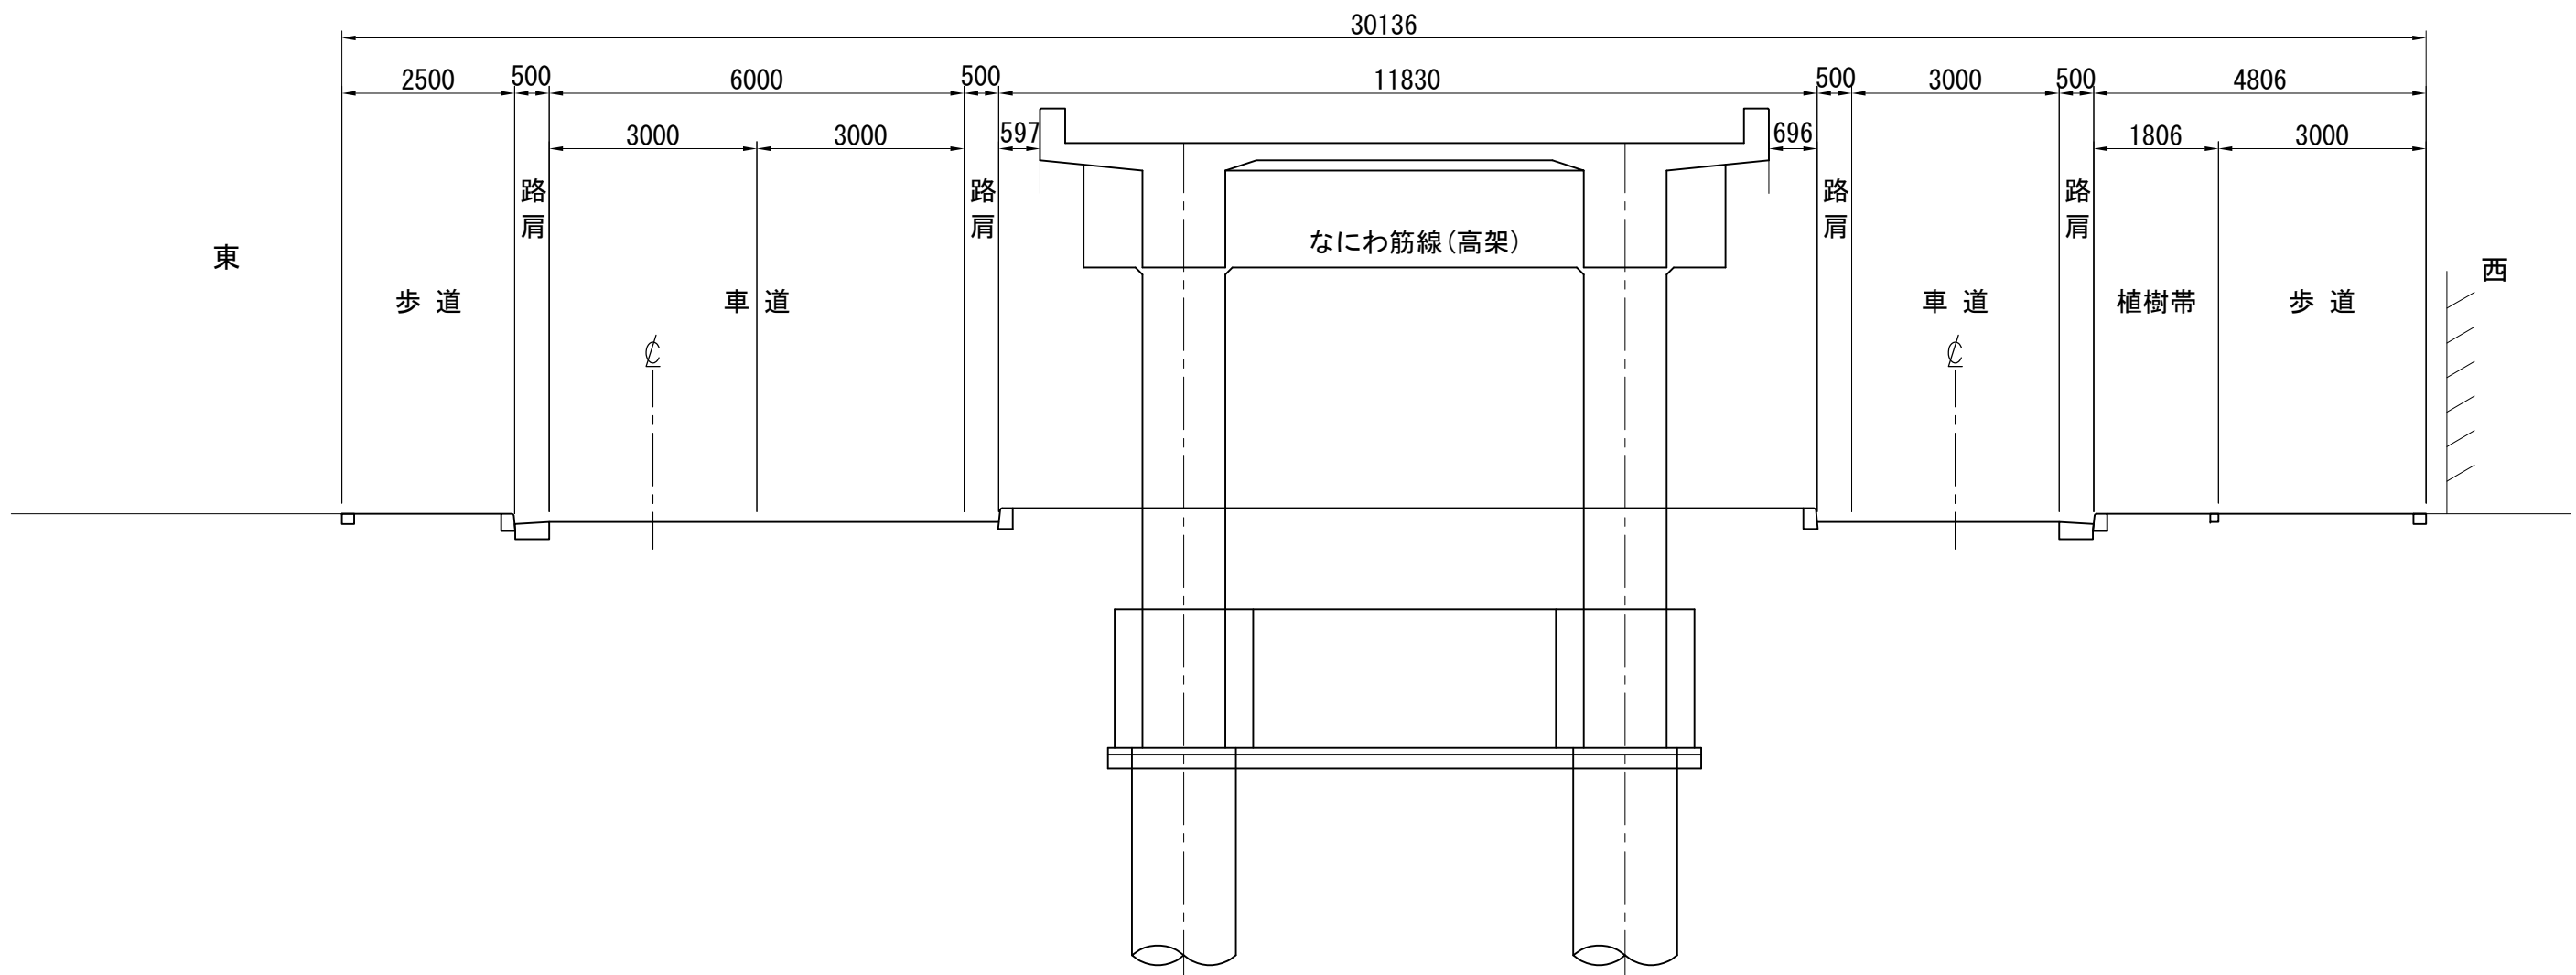

断面 10-10

